

NOTE:
 THE LOT NUMBER IS FOUND IN THE UPPER
 RIGHT HAND CORNER OF LOTS AS YOU
 FACE THE LOTS AND IS INDICATED THUS

LOCATION OF GRAVE MARKERS SHOWN THUS ↑
 ARROW INDICATES DIRECTION GRAVE
 MARKERS WILL FACE.



ALL LOTS ARE 2 GRAVE LOTS EXCEPT
 WHERE OTHERWISE NOTED.

ALL 2 GRAVE LOTS ARE 6'x3'
 ALL 3 GRAVE LOTS ARE 9'x3'

1404 - 2 GRAVE LOTS
 222 - 3 GRAVE LOTS
 1853 - TOTAL LOTS

ALL SAINTS CEMETERY
 NORTHFIELD, OHIO
EAST PART
SECTION 3

SCALE 1"=20' G.C.A. NOV. 1961

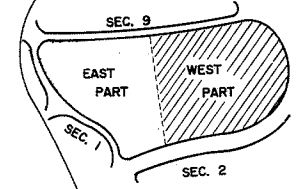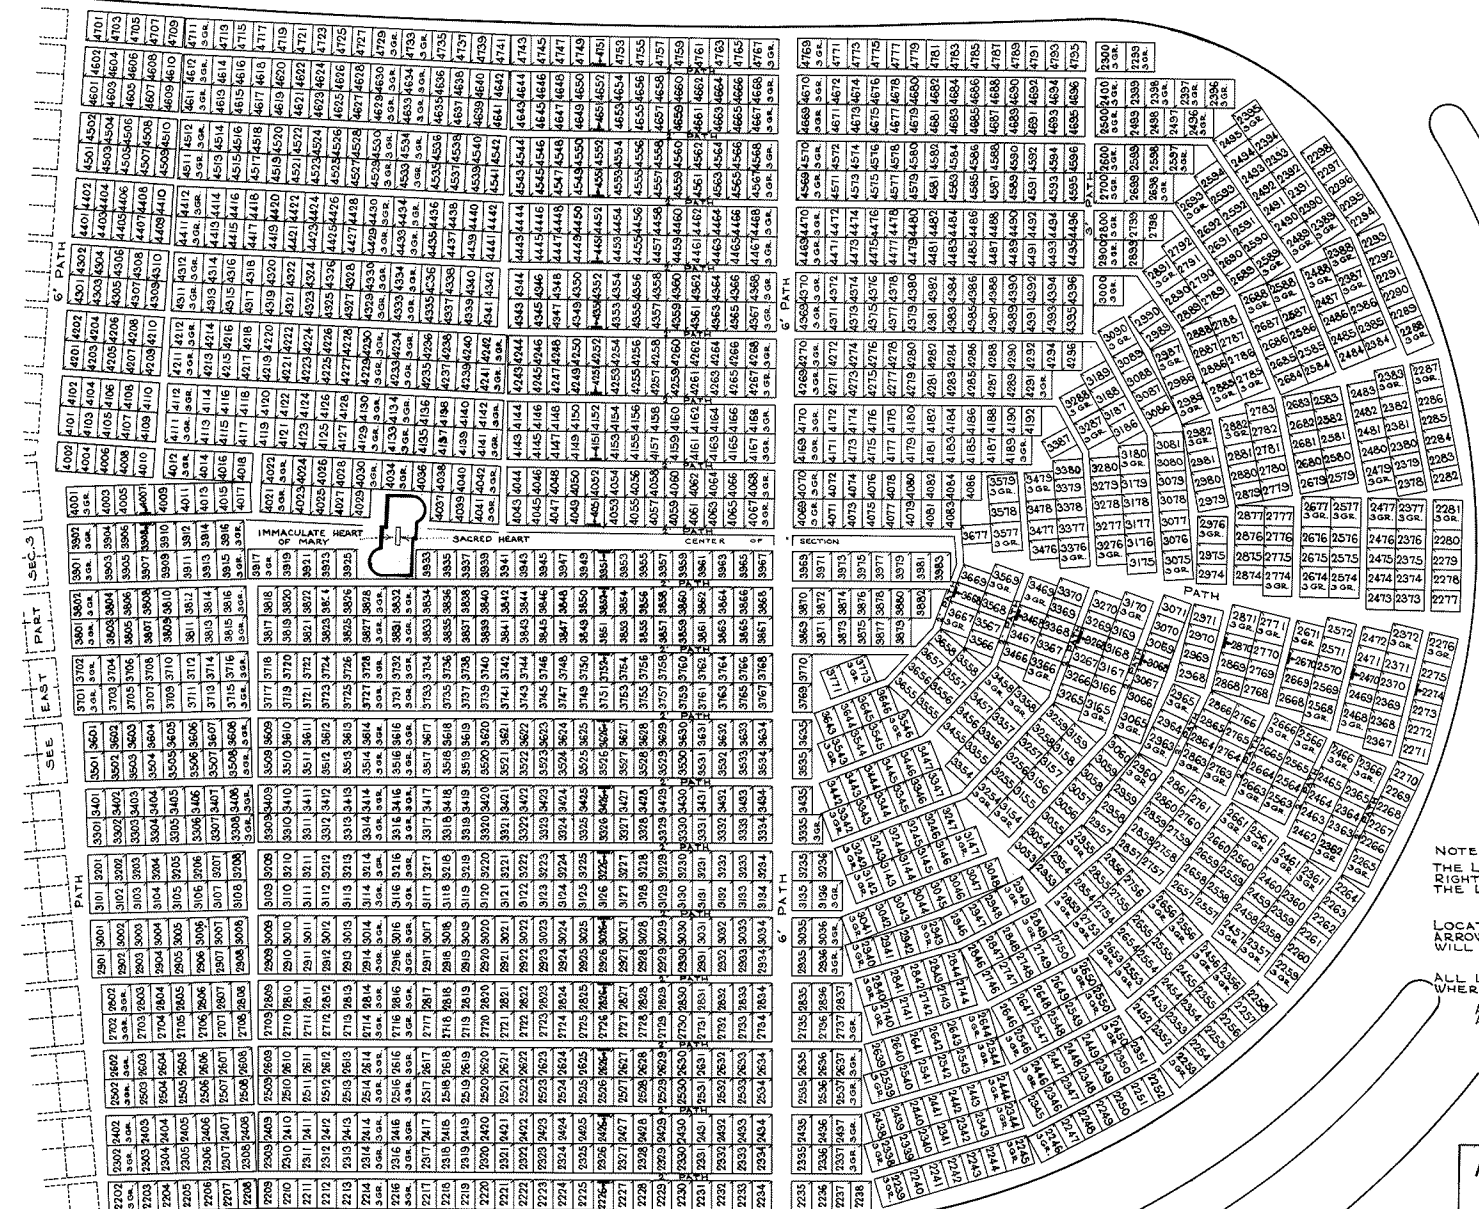

NOTE:
 THE LOT NUMBER IS FOUND IN THE UPPER
 RIGHT HAND CORNER OF LOTS AS YOU FACE
 THE LOTS AND IS INDICATED THUS [Symbol]

LOCATION OF GRAVE MARKERS SHOWN THUS [Symbol]
 ARROW INDICATES DIRECTION GRAVE MARKERS
 WILL FACE.

ALL LOTS ARE 2 GRAVE LOTS EXCEPT
 WHERE OTHERWISE NOTED.

ALL 2 GRAVE LOTS ARE 6'x9'
 ALL 3 GRAVE LOTS ARE 9'x9'

1597 - 3 GRAVE LOTS
 1618 - 3 GRAVE LOTS
 TOTAL LOTS

ALL SAINTS CEMETERY
 NORTHFIELD, OHIO
WEST PART
SECTION 3