

NOTE:  
 THE LOT NUMBER IS FOUND IN THE UPPER RIGHT  
 HAND CORNER OF LOTS AS YOU FACE THE LOTS  
 AND IS INDICATED BY THIS


LOCATION OF GRAVE MARKERS SHOWN THIS  
 ARROW INDICATES DIRECTION GRAVE MARKERS  
 WILL FACE.

ALL LOTS ARE 5 GRAVE CONSECRATED BABY LOTS (5'X10')  
 EXCEPT LOTS 341, 369, 422, 451, 497, 525, & 563 WHICH ARE  
 3 GRAVE CONSECRATED BABY LOTS (5'X8').  
 ALL GRAVES ARE 2'X5'

404 TOTAL BABY LOTS

• BURIAL SEQUENCE •

FROM	TO
278 GR.1	277 GR.5
210 GR.1	313 GR.5
209 GR.1	205 GR.5
142 GR.1	148 GR.5
131 GR.1	138 GR.5
70 GR.1	75 GR.5
63 GR.1	65 GR.5
1 GR.1	5 GR.5
271 GR.1	283 GR.5
214 GR.1	224 GR.5
204 GR.1	196 GR.5
157 GR.1	155 GR.5
135 GR.1	127 GR.5
78 GR.1	82 GR.5
62 GR.1	66 GR.5
6 GR.1	14 GR.5
262 GR.1	230 GR.5
223 GR.1	231 GR.5
195 GR.1	183 GR.5
156 GR.1	160 GR.5
125 GR.1	123 GR.5
85 GR.1	85 GR.5

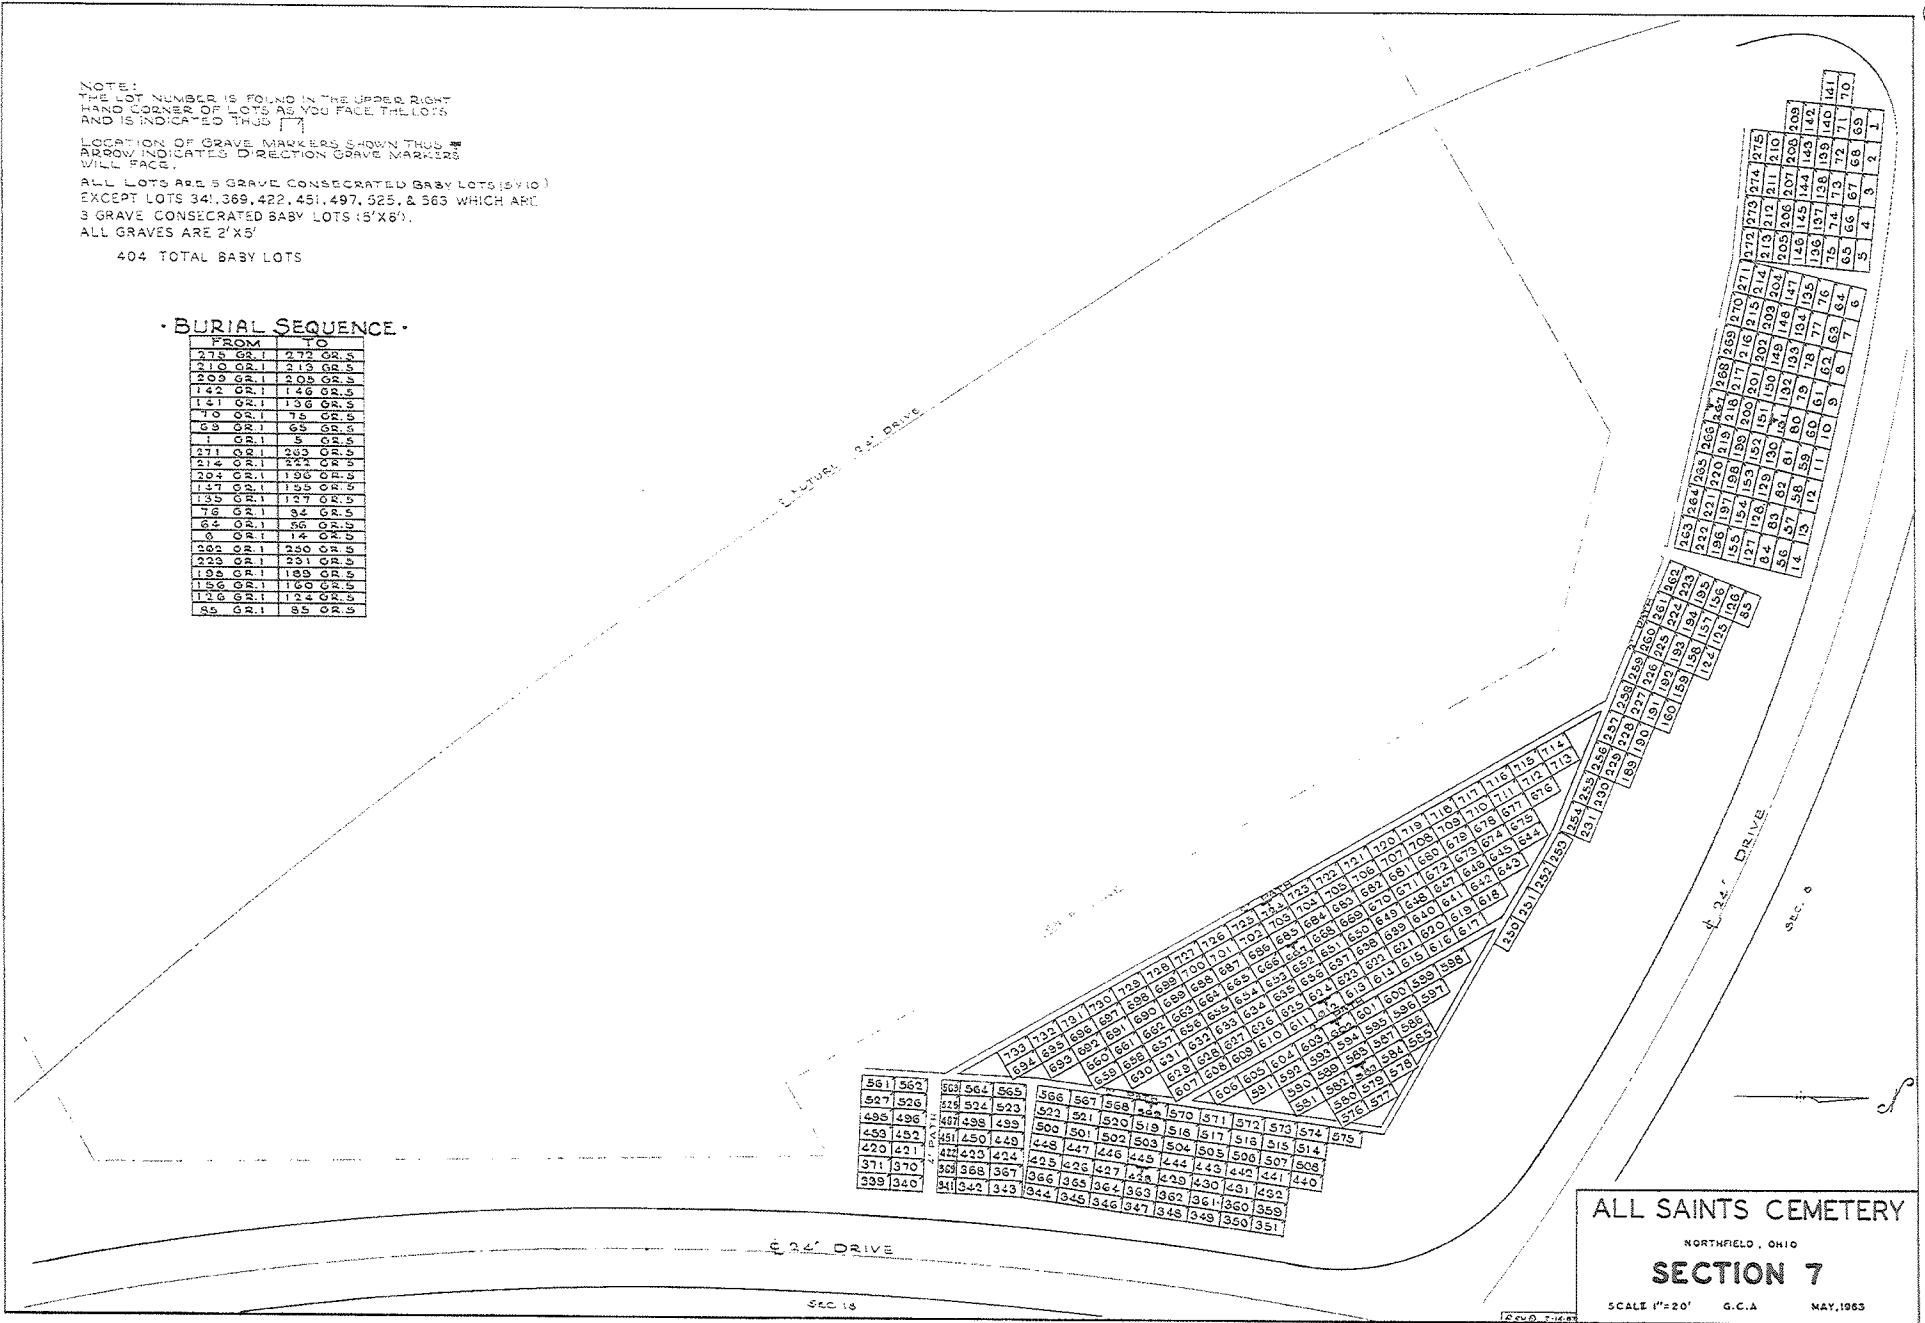

ALL SAINTS CEMETERY  
 NORTHFIELD, OHIO  
**SECTION 7**  
 SCALE 1"=20' G.C.A. MAY, 1963