


CALVARY CEMETERY

SECTION 42 SOUTH PART

CLEVELAND O. FEB. 1918. SCALE 1"=20'

THE W. H. EVERS ENGINEERING CO.

Note: Lots numbers are placed in the north easterly corner of lot except lots 11631 where numbers are placed in the upper right hand corner facing center of Section.

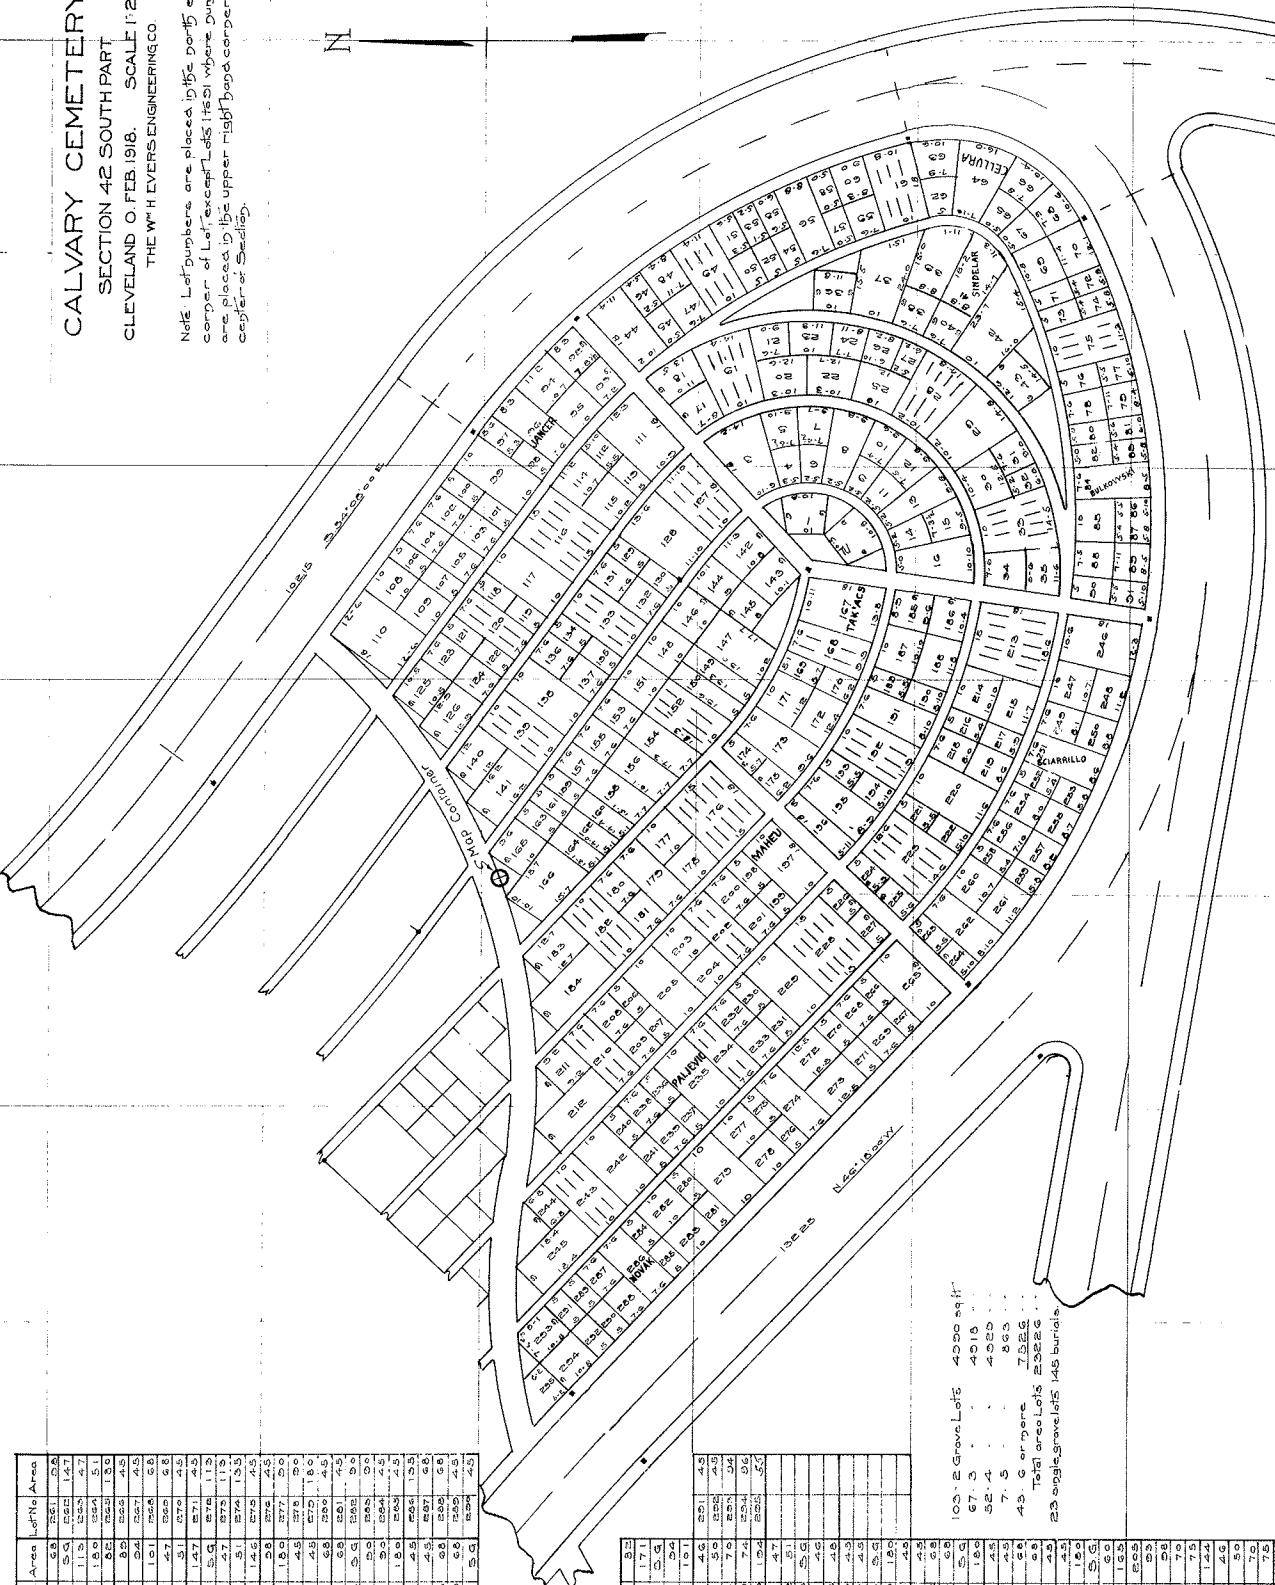

Lot No.	Area	Lot No.	Area	Lot No.	Area	Lot No.	Area



