


NOTE: LOTS INDICATED THUS  ONLY LOT NUMBERS IN UPPER LEFT HAND CORNER AS YOU FACE THE LOTS.


REC'D 1/26/53
 REV'D 1/26/54
 REV'D 2/11/57


HOLY CROSS CEMETERY

AKRON, OHIO
 NORTH PART OF
SECTION .5

SCALE 1/2" = 60'
 NOV. 1955

RE-DRAWN

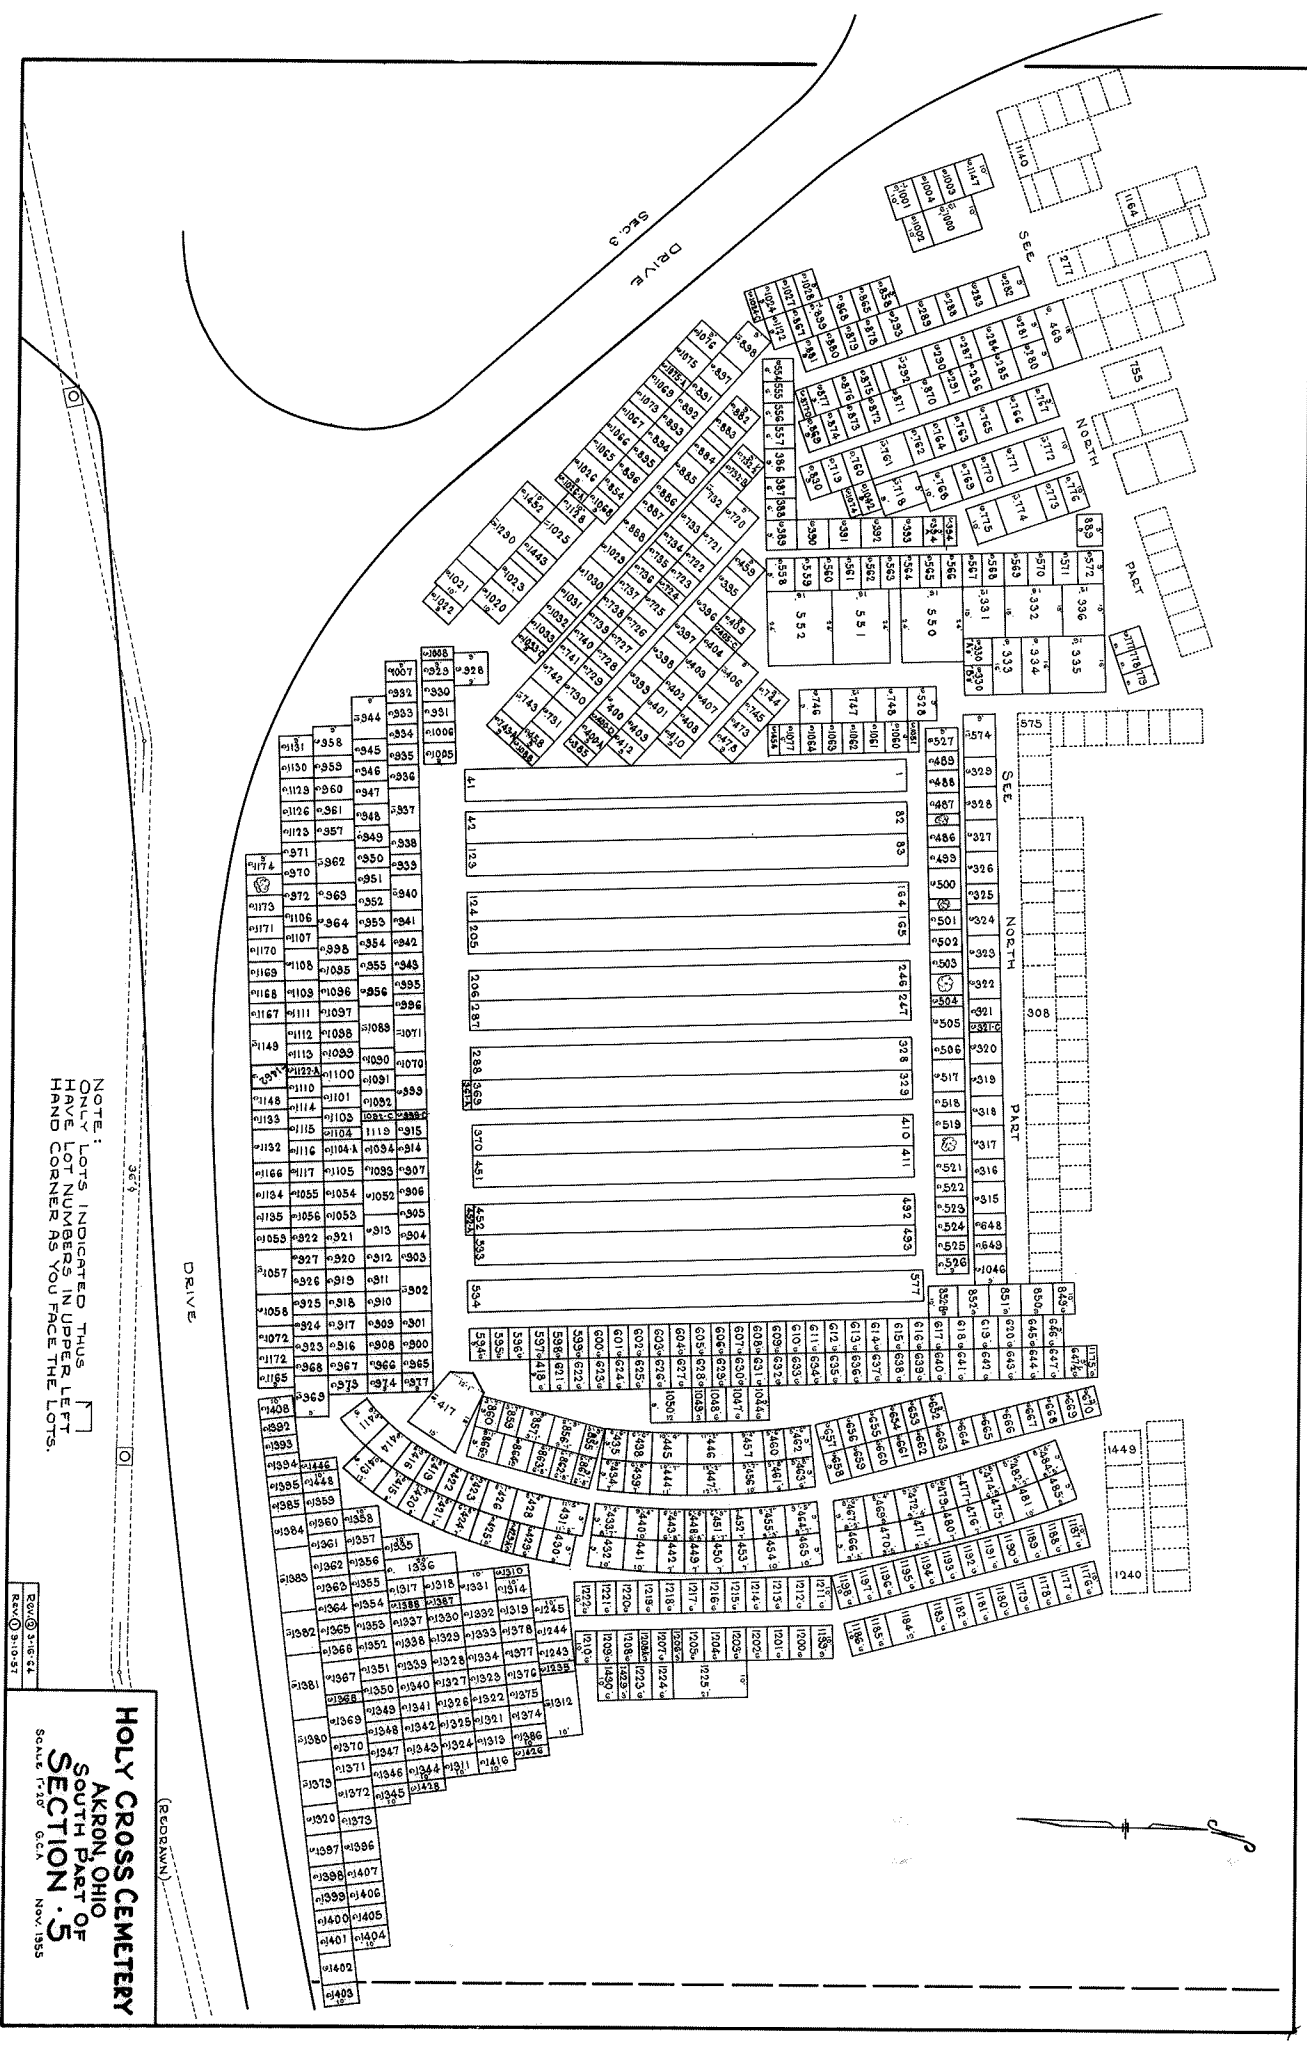

NOTE: ONLY LOTS INDICATED THUS  HAVE LOT NUMBERS IN UPPER LEFT HAND CORNER AS YOU FACE THE LOTS.

HOLY CROSS CEMETERY
 AKRON, OHIO
 SOUTH PART OF
 SECTION 5
 SCALE 1"=20' G.C.A.
 NOV. 1955

REC'D BY: [unclear]
 NOV 19 1955