


22' DRIVE

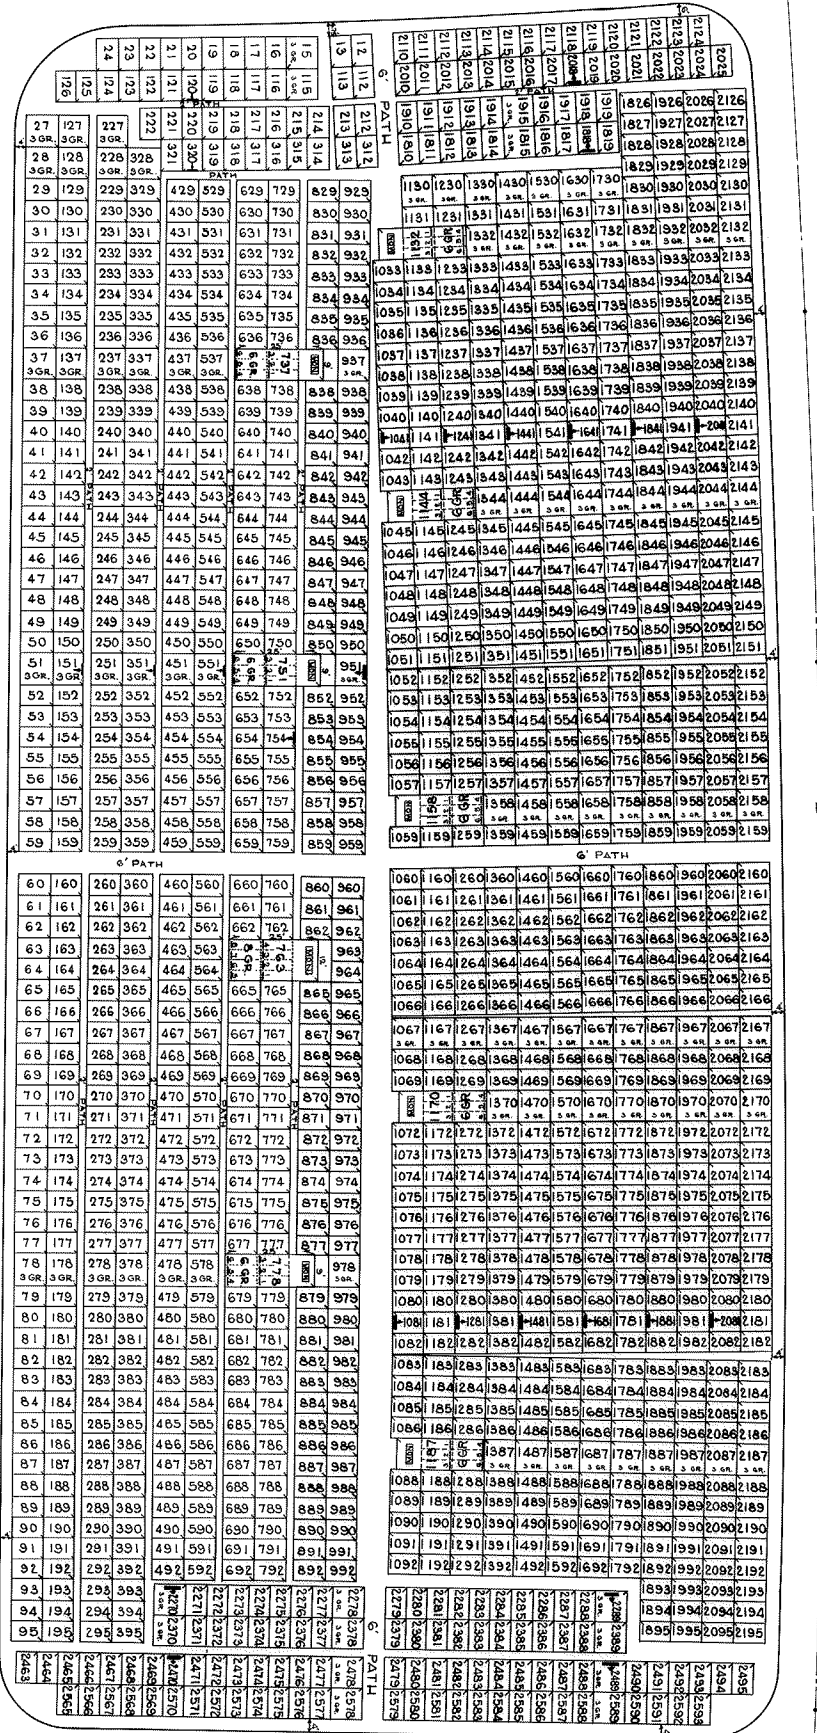

LOT SUMMARY:  
 1493 2 GRAVE LOTS  
 104 3 GRAVE LOTS  
 8 8 GRAMON LOTS (5'x4.5')  
 1 8 GRAMON LOT (7'x3.5')  
 1606 TOTAL LOTS

THE LOT NUMBER IS PLACED IN THE UPPER RIGHT HAND CORNER OF THE LOT AS YOU FACE THE LOT AND IS INDICATED THUS (7)  
 LOCATION OF GRAVE MARKERS SHOWN THUS T  
 ARROW INDICATES DIRECTION GRAVE MARKERS  
 ALL LOTS ARE 5'x9'  
 ALL 2 GRAVE LOTS ARE 6'x5'  
 ALL 3 GRAVE LOTS ARE 5'x9'

RECORDED MAY 1935

ST. MARY CEMETERY

ELYRIA, OHIO

SECTION 10 -

SCALE 1" = 20' G. C. A. MAY 23, 1935

22' DRIVE